


DV LOUNGE FLOOR PLAN

1/2" = 1'

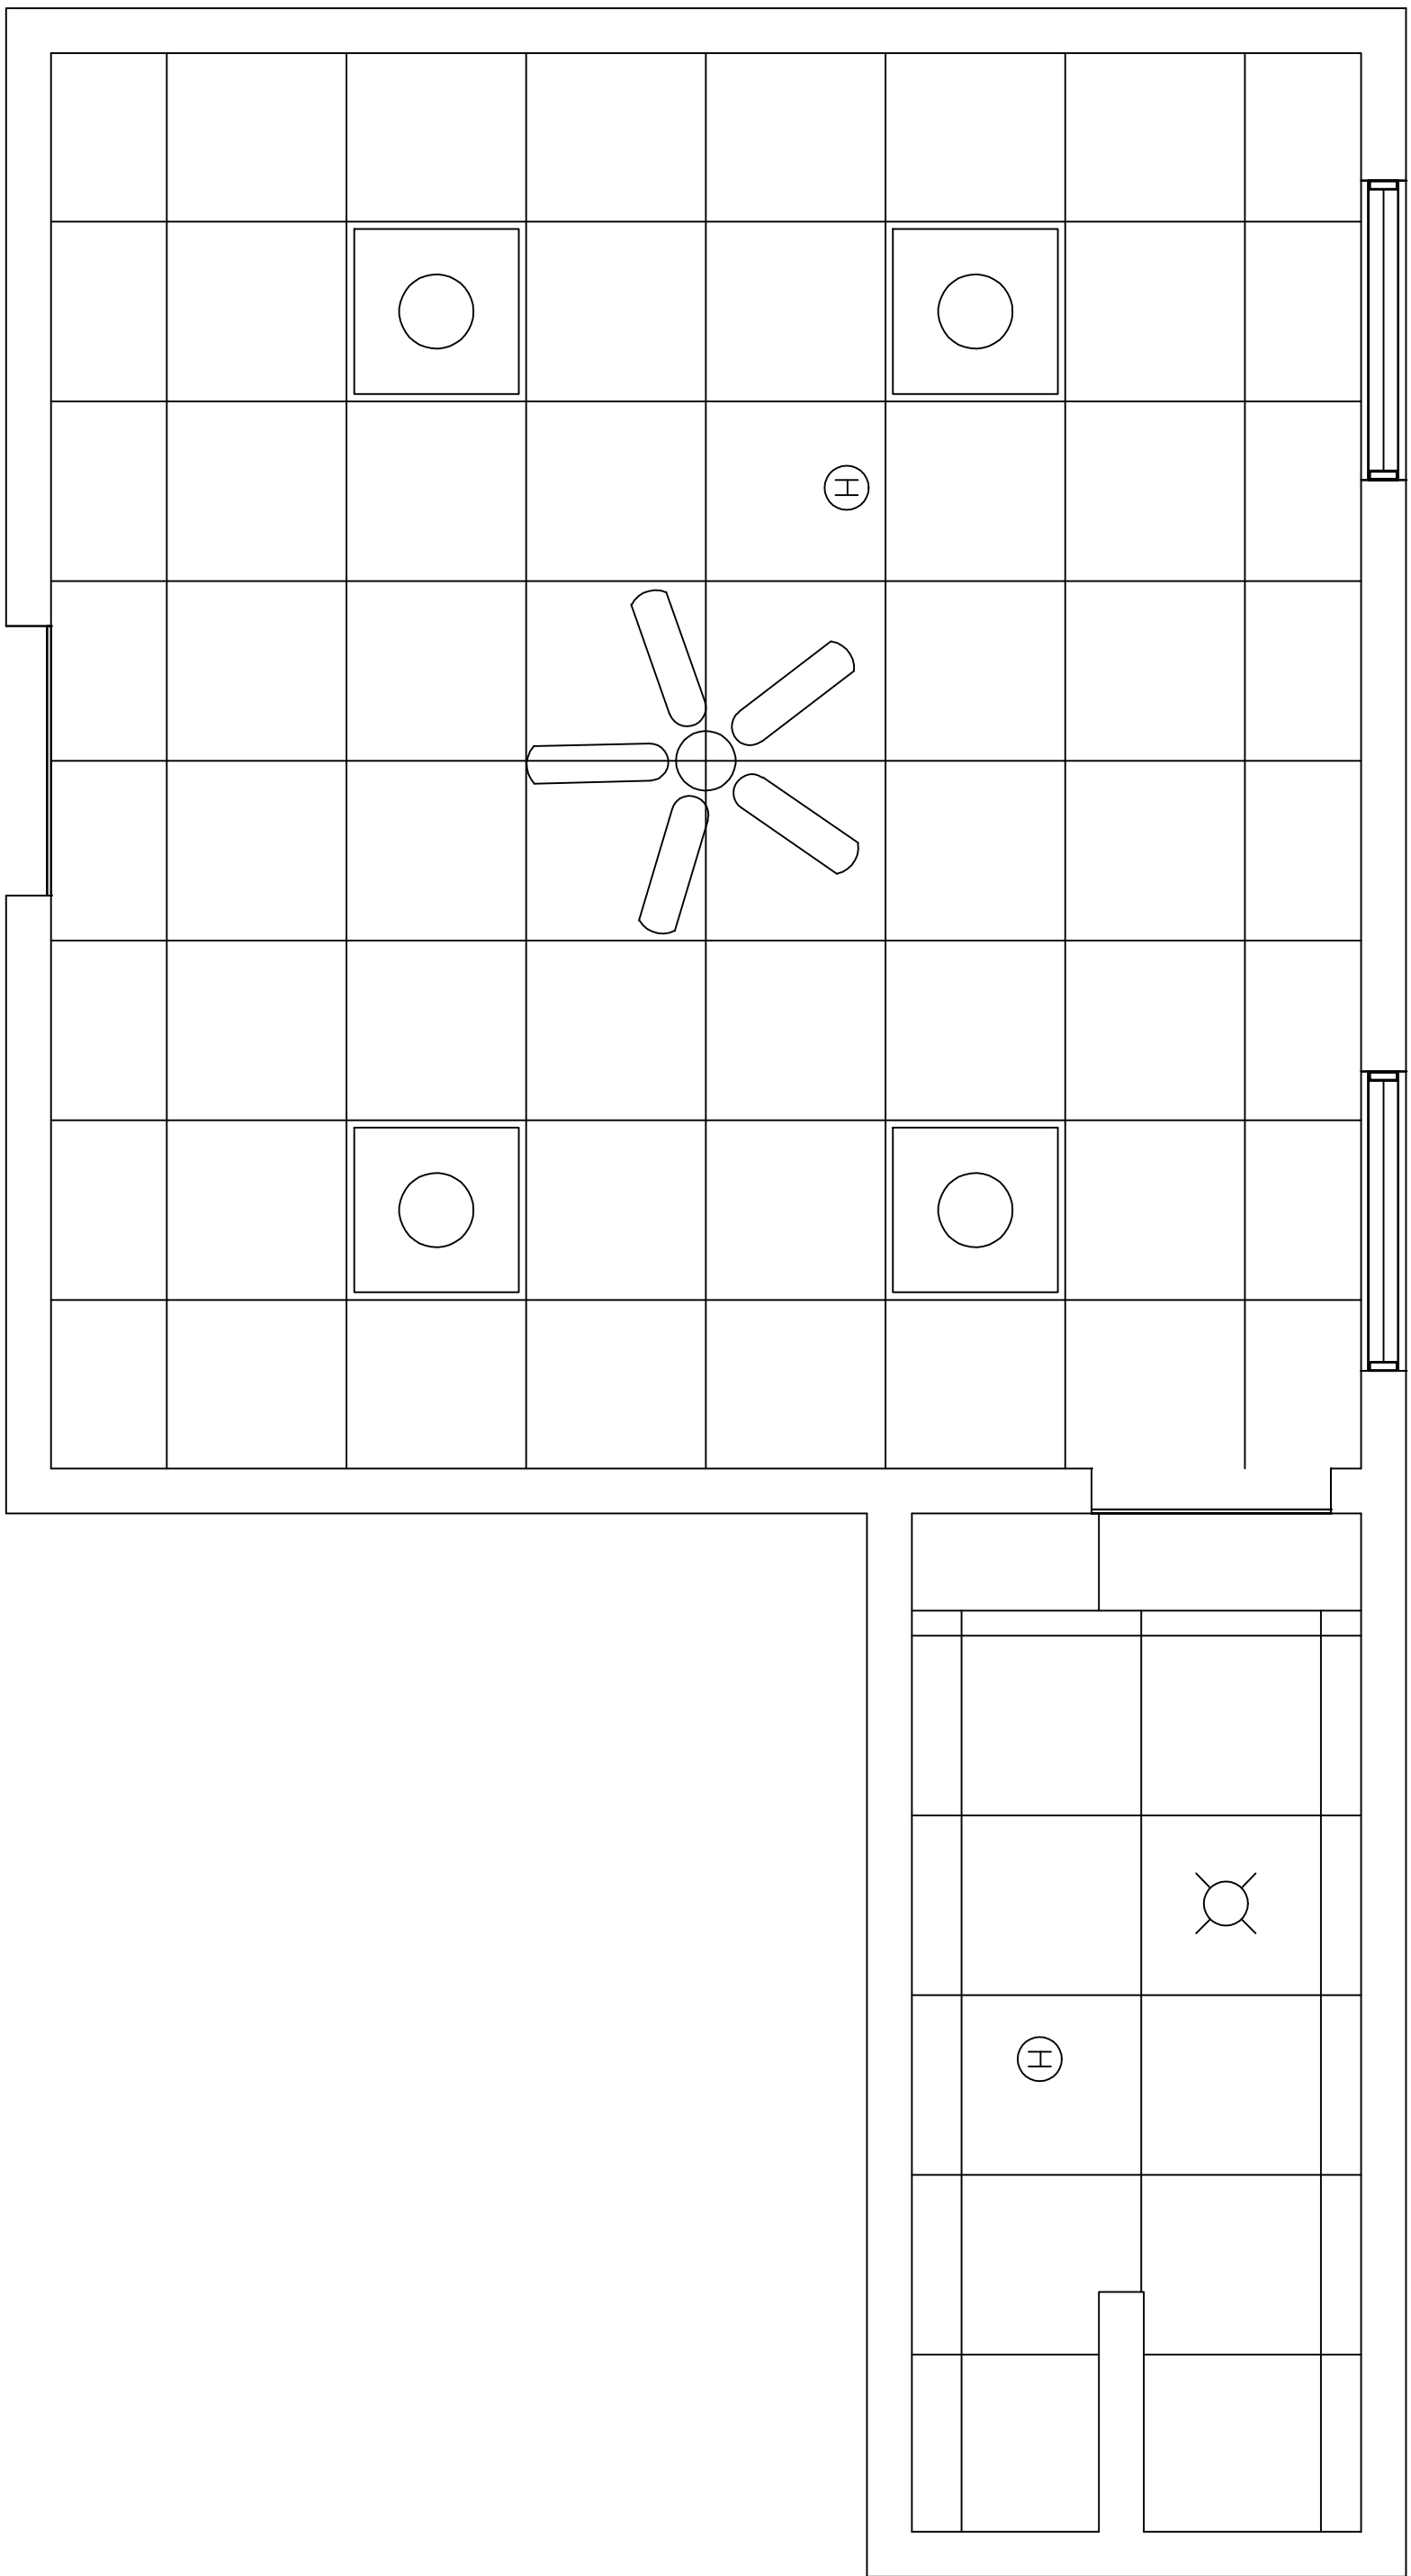

CEILING LAYOUT PLAN

1/2" = 1'

KEYED NOTES

- 1 REMOVE WALL COVERING AND PLYWOOD WANSCOAT.
- 2 INSTALL NEW 1/2" DRYWALL OVER EXISTING DRYWALL.
- 3 INSTALL NEW IVORY RECEPTACLES AND SWITCHES.
- 4 INSTALL NEW WALL COVERING.
- 5 INSTALL NEW CHAIR RAIL.
- 6 INSTALL NEW WOOD BASE.
- 7 INSTALL FLUTED TRIM, ROSETTES AND PLINTH BLOCKS.
- 8 INSTALL NEW 2' X 2' CEILING TILE.
- 9 INSTALL NEW 42" CEILING FAN.
- 10 INSTALL NEW CARPET.
- 11 REMOVE AND REINSTALL VANITY.
- 12 REMOVE AND REINSTALL FAN/LIGHT; INSTALL NEW LIGHT BULB.
- 13 REMOVE EXISTING DOORS AND FRAMES.
- 14 INSTALL NEW SIX PANEL DOORS AND NEW FRAMES.
- 15 INSTALL NEW PASSAGE LOCKSET.
- 16 INSTALL NEW KEYED LOCKSET.
- 17 INSTALL NINE (9) NEW HEAT DETECTORS ABOVE CEILING AT EXISTING LOCATIONS.
- 18 INSTALL TWO OAK FIRE EXTINGUISHER CABINETS AT LOCATION PROVIDED BY CIVIL ENGINEERING.
- 19 INSTALL PLASTIC LAMINATE PANELS WITH OAK TRIM AT SLIDING DOORS.
- 20 REMOVE AND REINSTALL TOILET ACCESSORIES, MIRROR AND LIGHT.
- 21 INSTALL FOUR (4) 2' X 2' LIGHTS; TWO LIGHTS PER SWITCH.
- 22 INSTALL FLUTED TRIM AND ROSETTES.
- 23 REMOVE 2' X 2' CEILING.
- 24 INSTALL STANDARD TRIM.
- 25 HEATER COVER BY OTHERS.